


110
Kontor
10,9m²

PRODUCED BY AN AUTODESK STUDENT VERSION

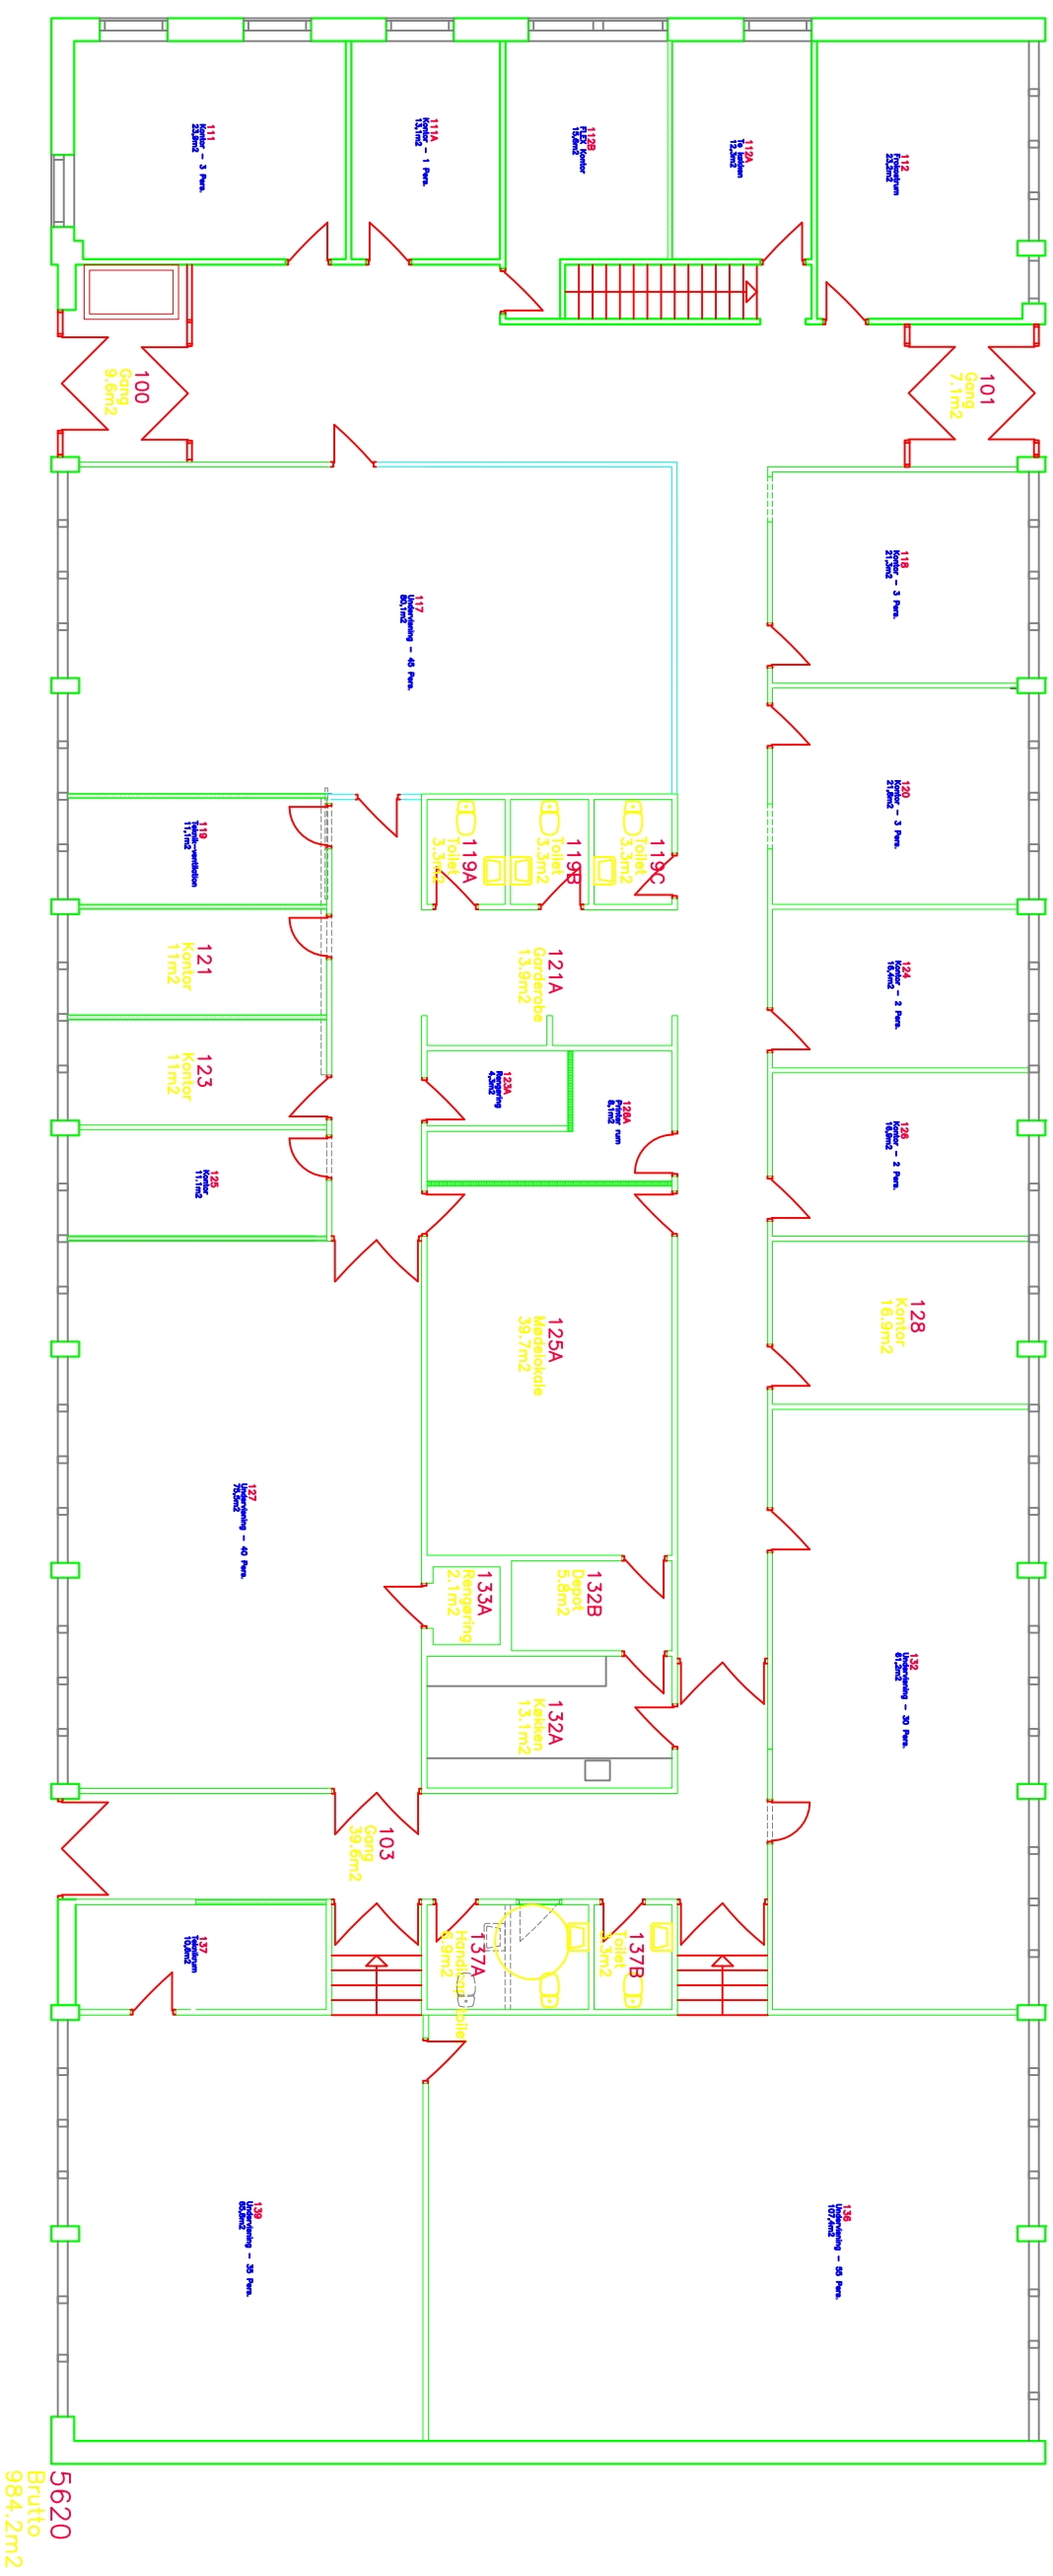

PRODUCED BY AN AUTODESK STUDENT VERSION

Revision: _____ Emne: _____ Ansvar: _____

Bygningsnummer: **5620** Etage: **1**

Adresse: Paludan-Müllers Vej 48

Dato: 03.09.2013 Mål: 1:150 Ansvar: KAL



AARHUS UNIVERSITET

PRODUCED BY AN AUTODESK STUDENT VERSION

Omnia Service

Bygning 26/1, etage 2

Fuglesangs Allé 26, 8210 Århus V